




ELEVATION	JANITOR'S CLOSET
ROOM No.	#114
ARCH. REF.	1/A2.1 & 16/A2.5
SCALE: 1/2" = 1'-0"	REQD: 1

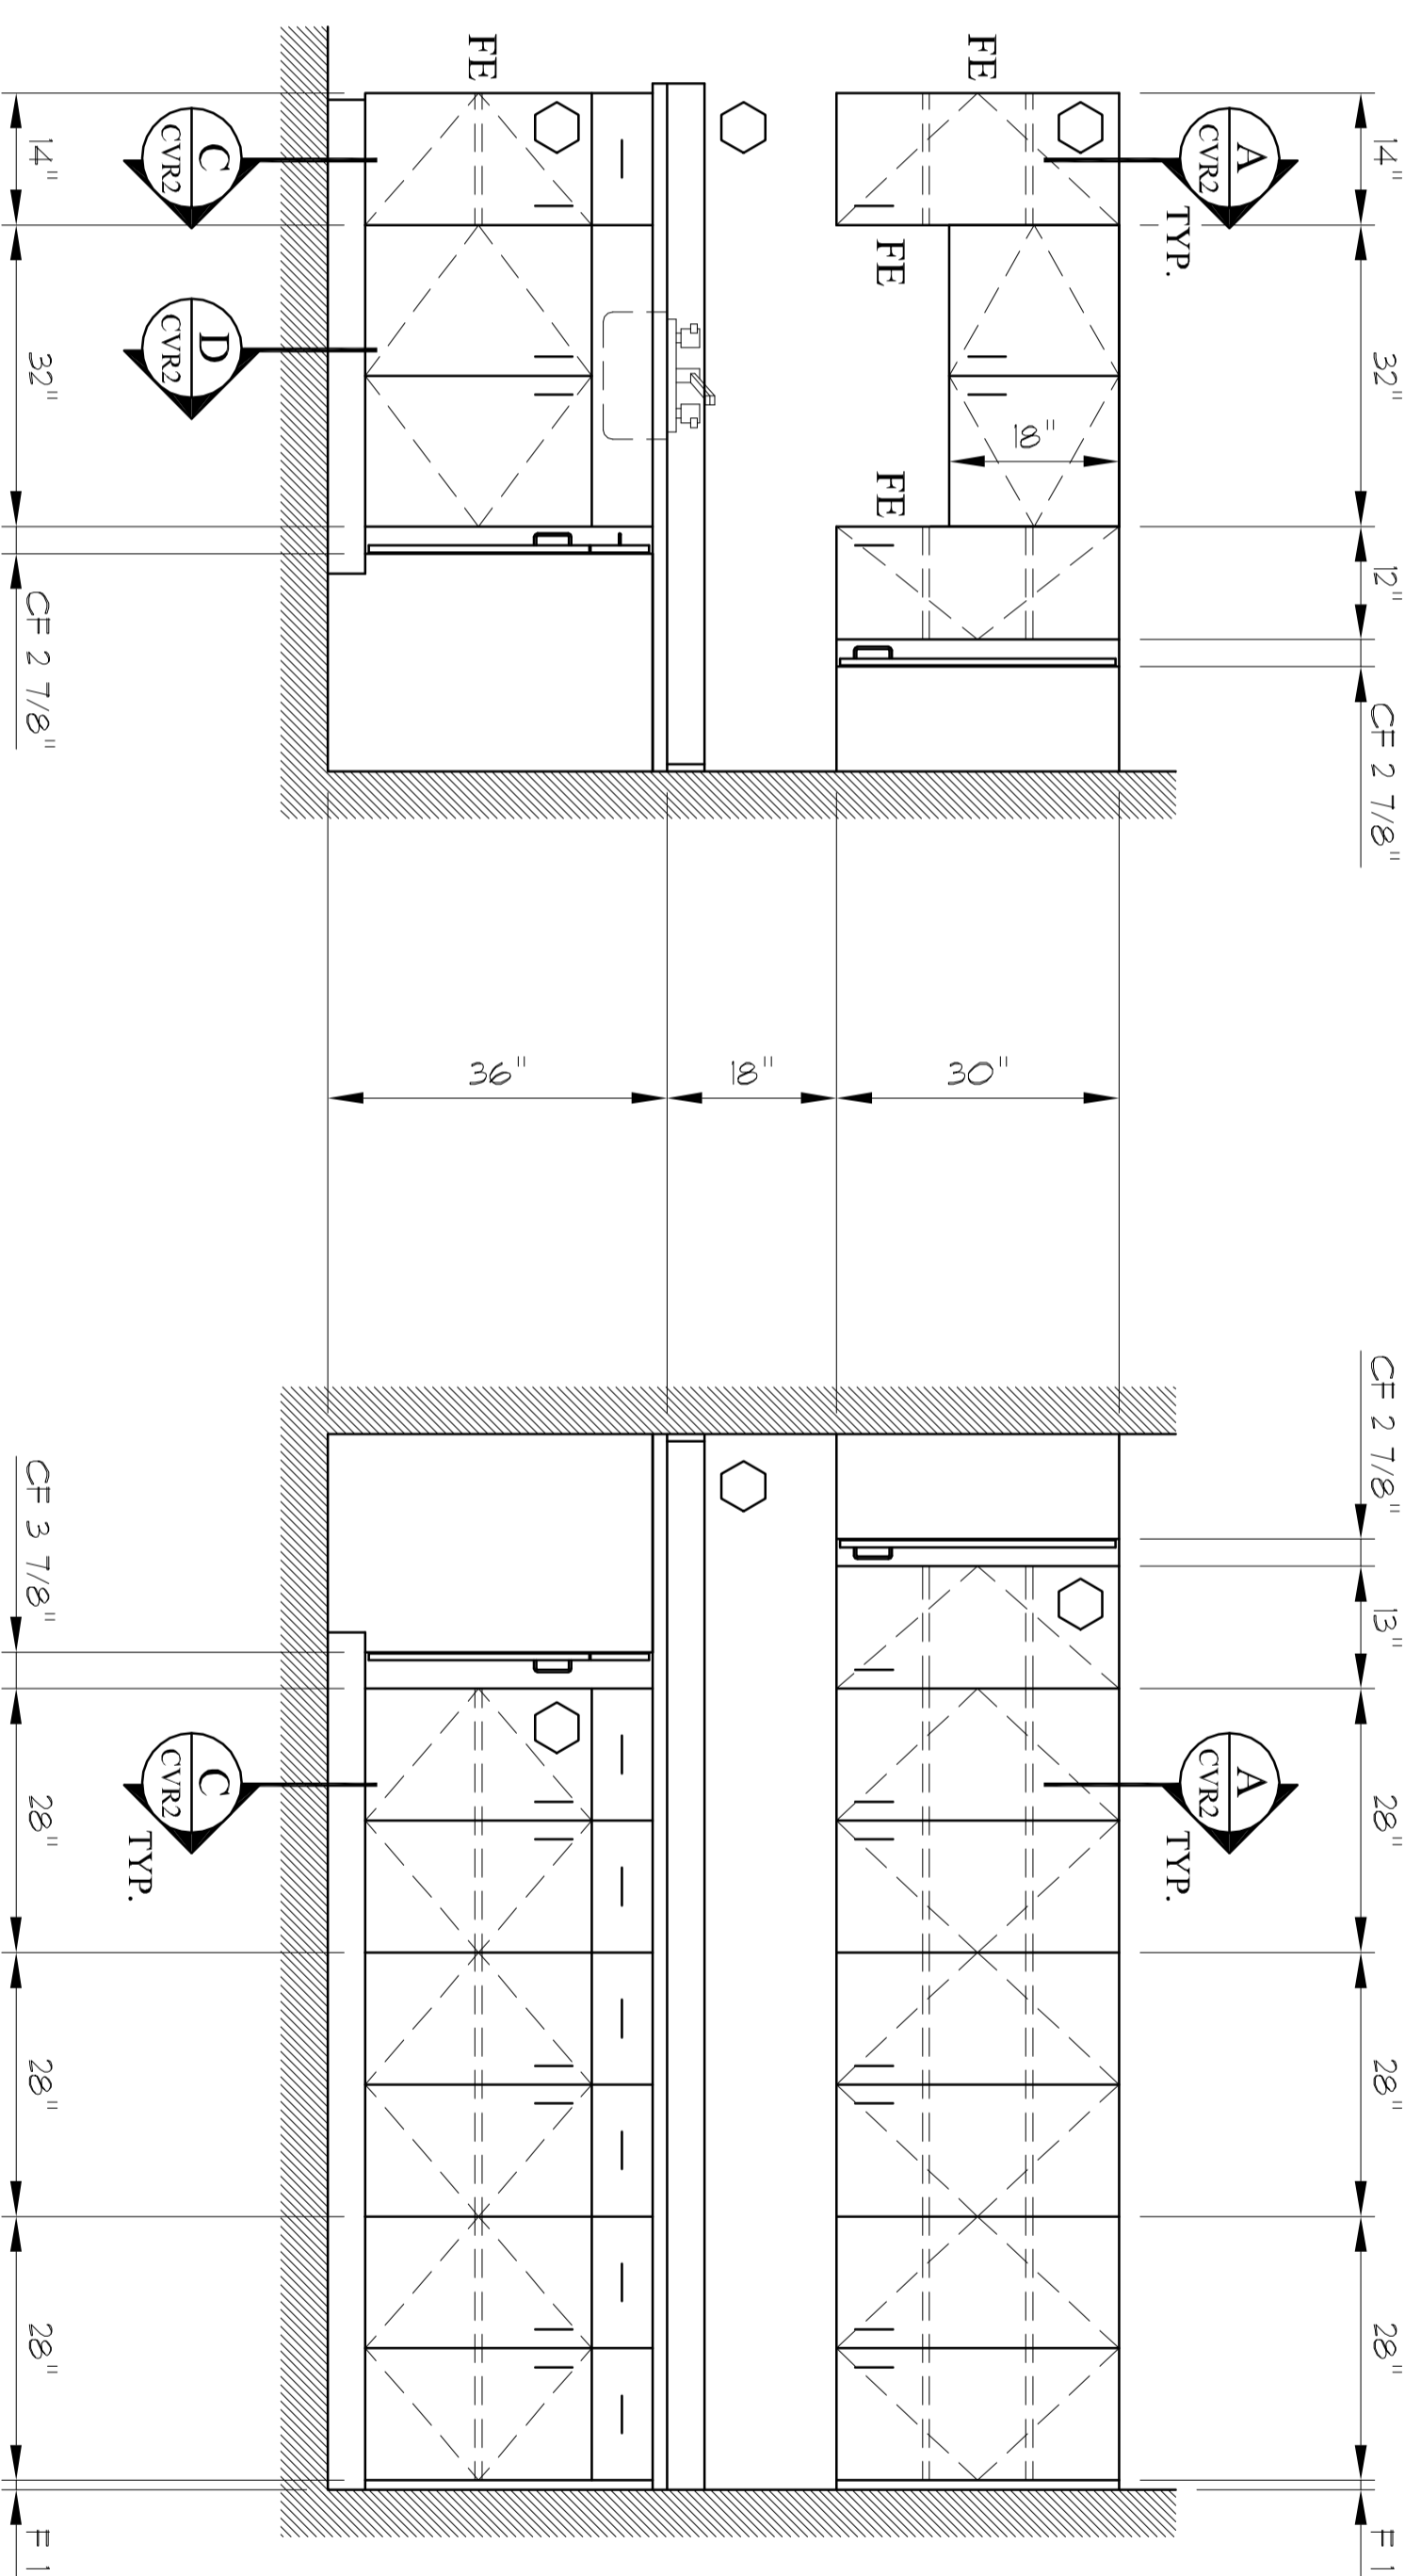


ELEVATION	WORK ROOM
ROOM No.	#116
ARCH. REF.	1/A2.1, 8/A2.3 & 8B/A2.3
SCALE: 1/2" = 1'-0"	REQD: 1

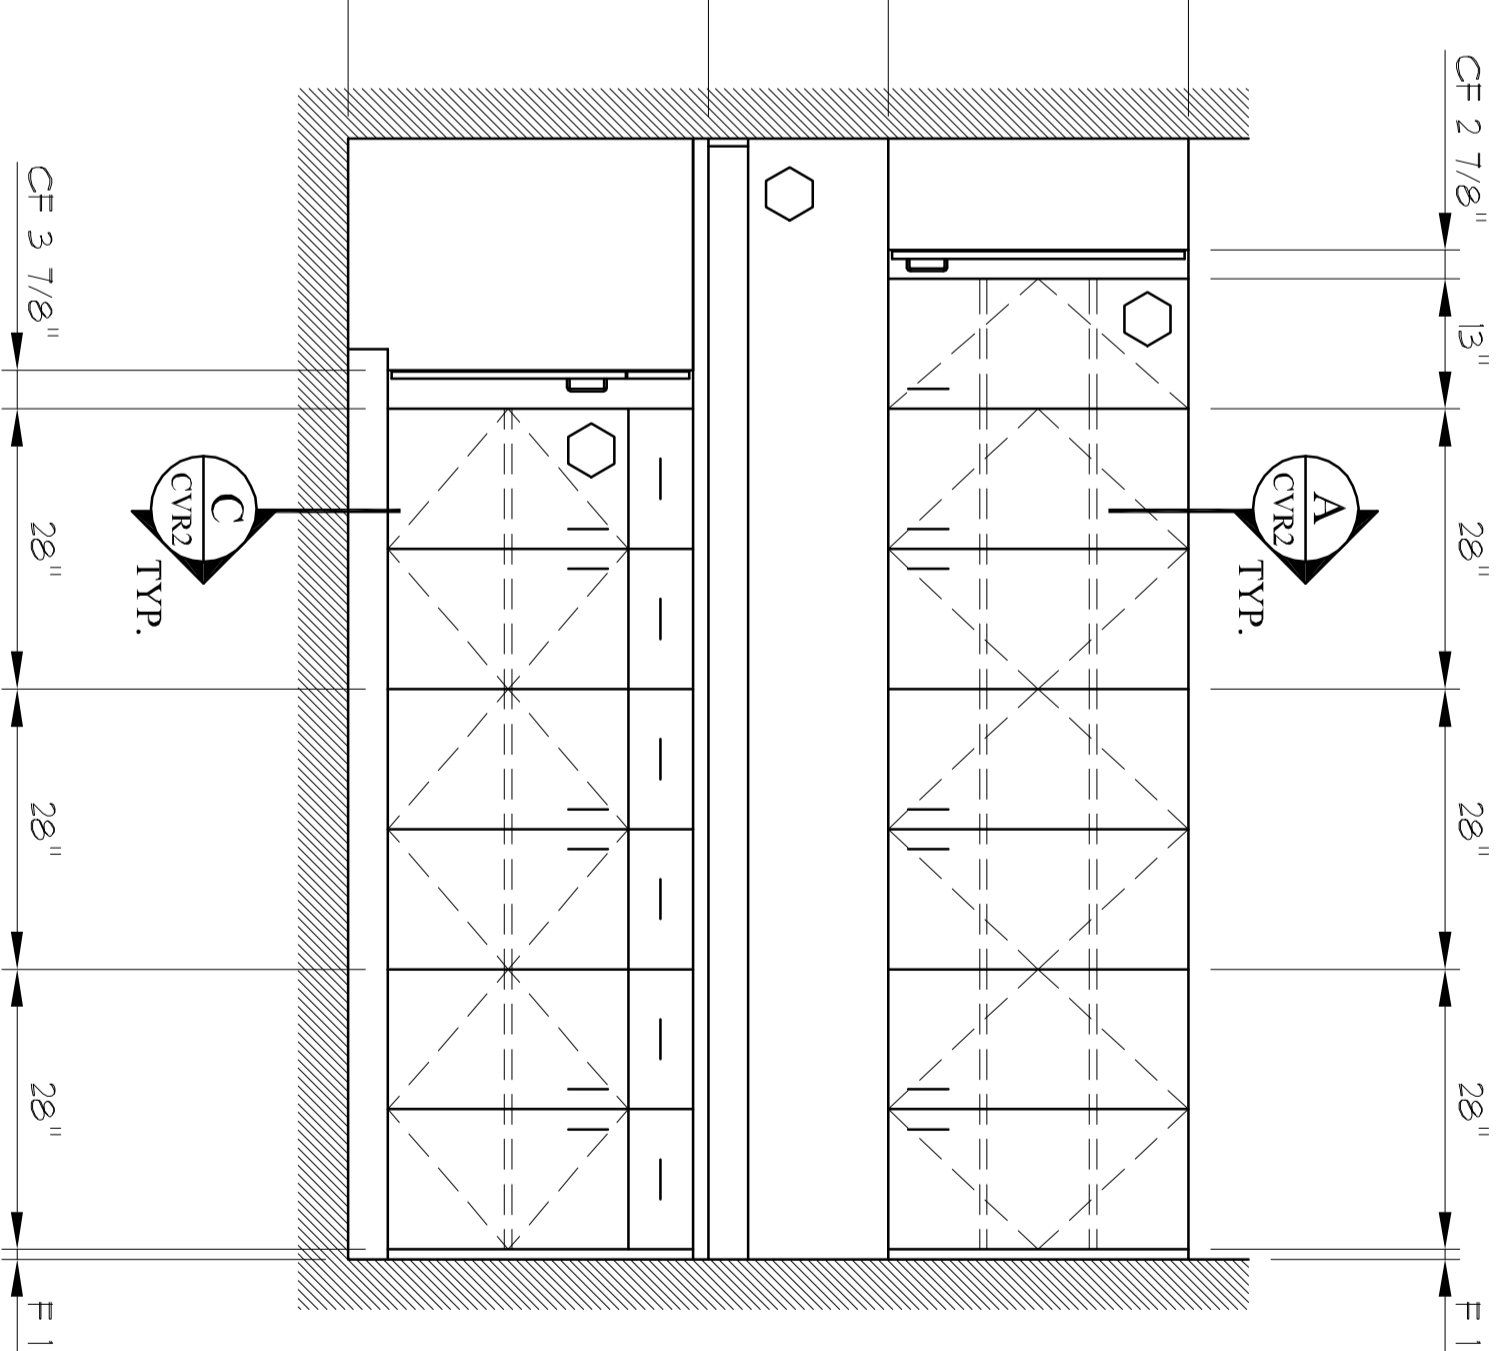


ELEVATION	JANITOR'S CLOSET
ROOM No.	#116
ARCH. REF.	1/A2.1, 8/A2.3 & 8B/A2.3
SCALE: 1/2" = 1'-0"	REQD: 1

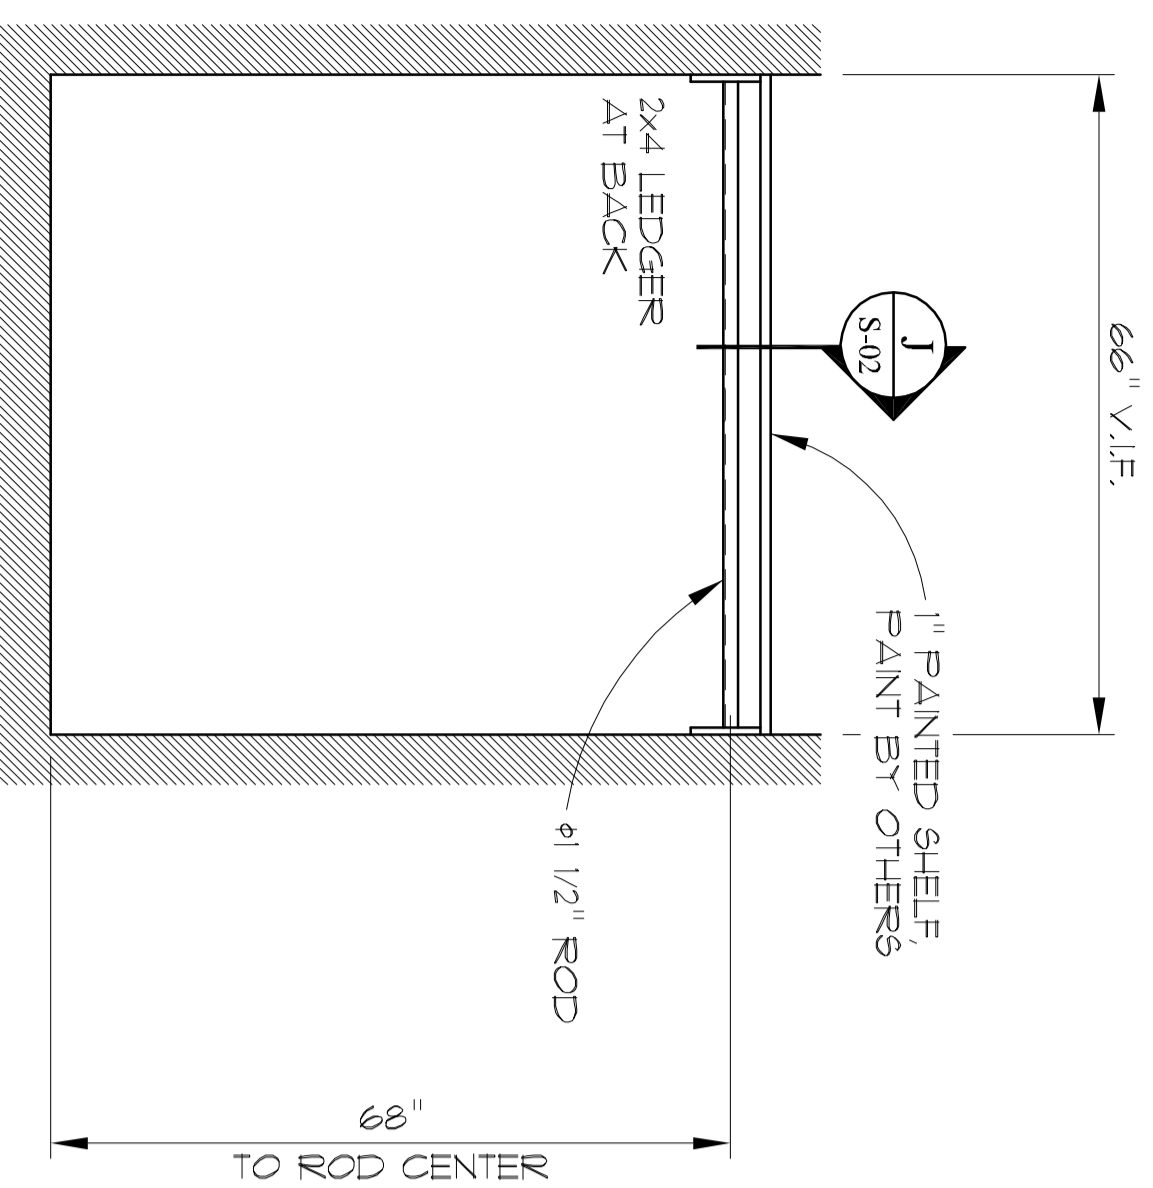

ELEVATION	TOILET, PASTOR'S STUDY
ROOM No.	#120
ARCH. REF.	1/A2.1 & 5/A8.1
SCALE: 1/2" = 1'-0"	REQD: 1

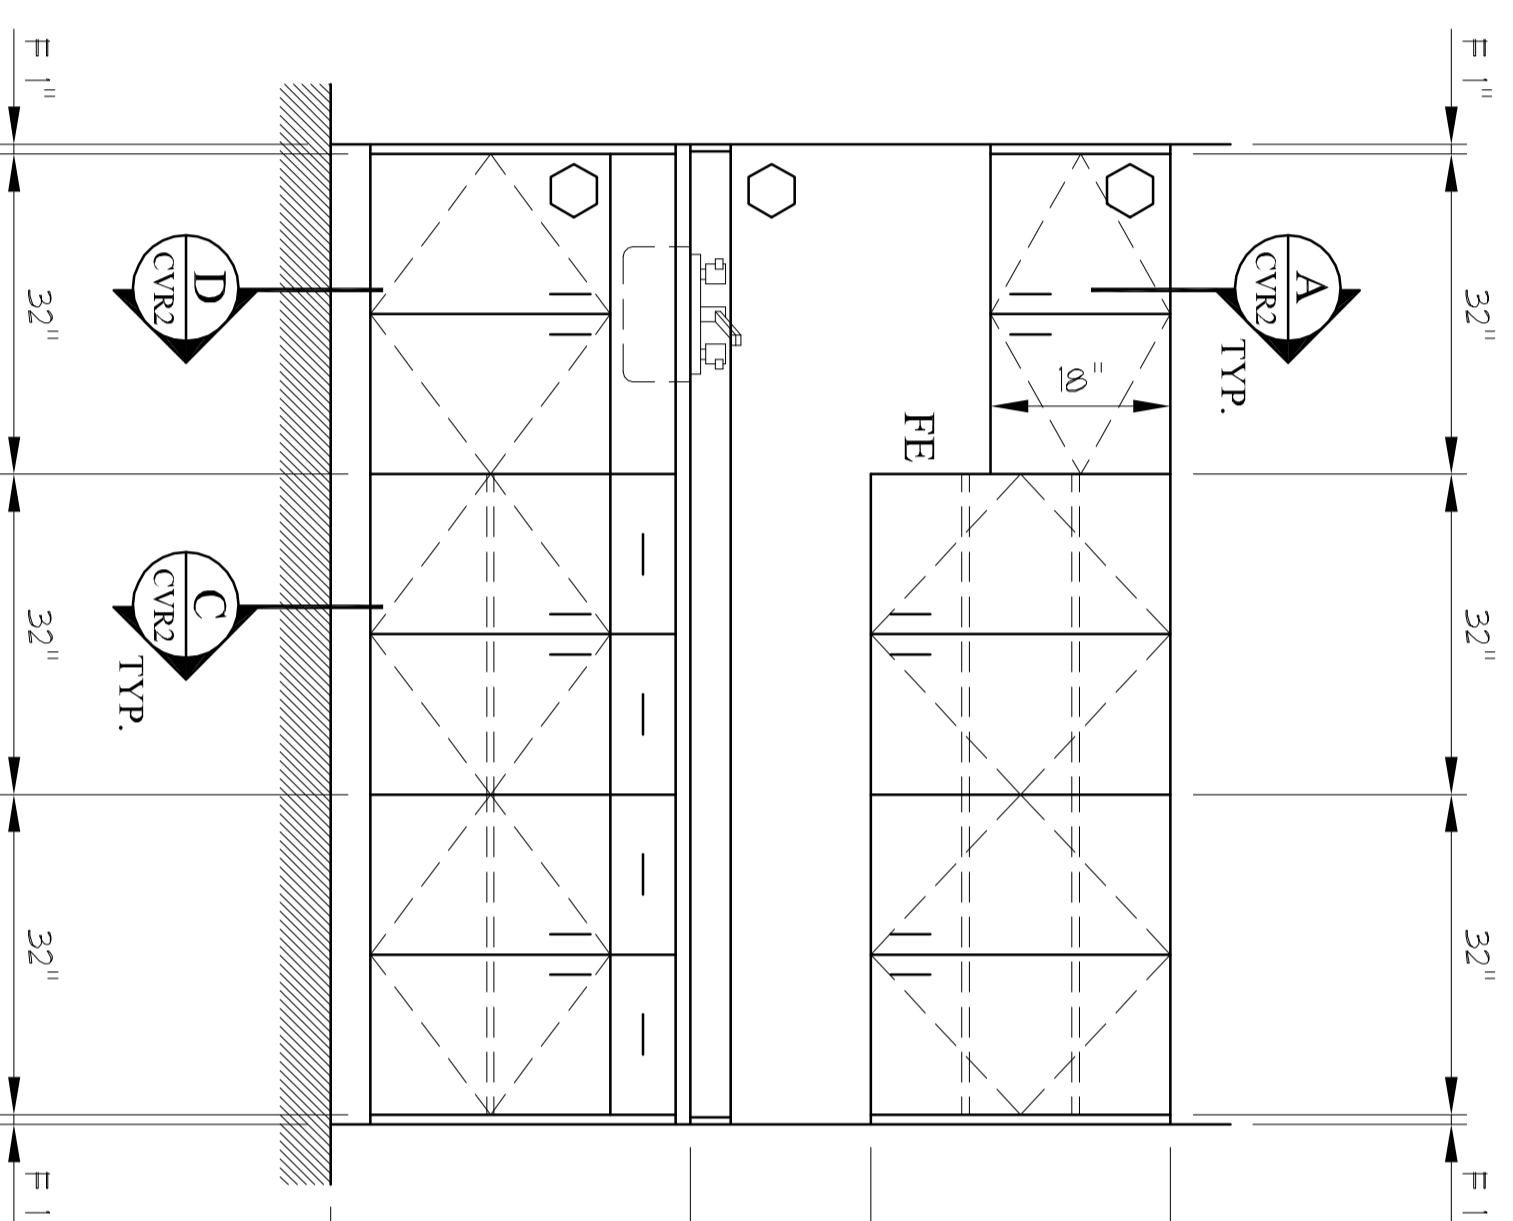

ELEVATION	CORRIDOR
ROOM No.	#121
ARCH. REF.	1/A2.1 & 9/A2.3
SCALE: 1/2" = 1'-0"	REQD: 1

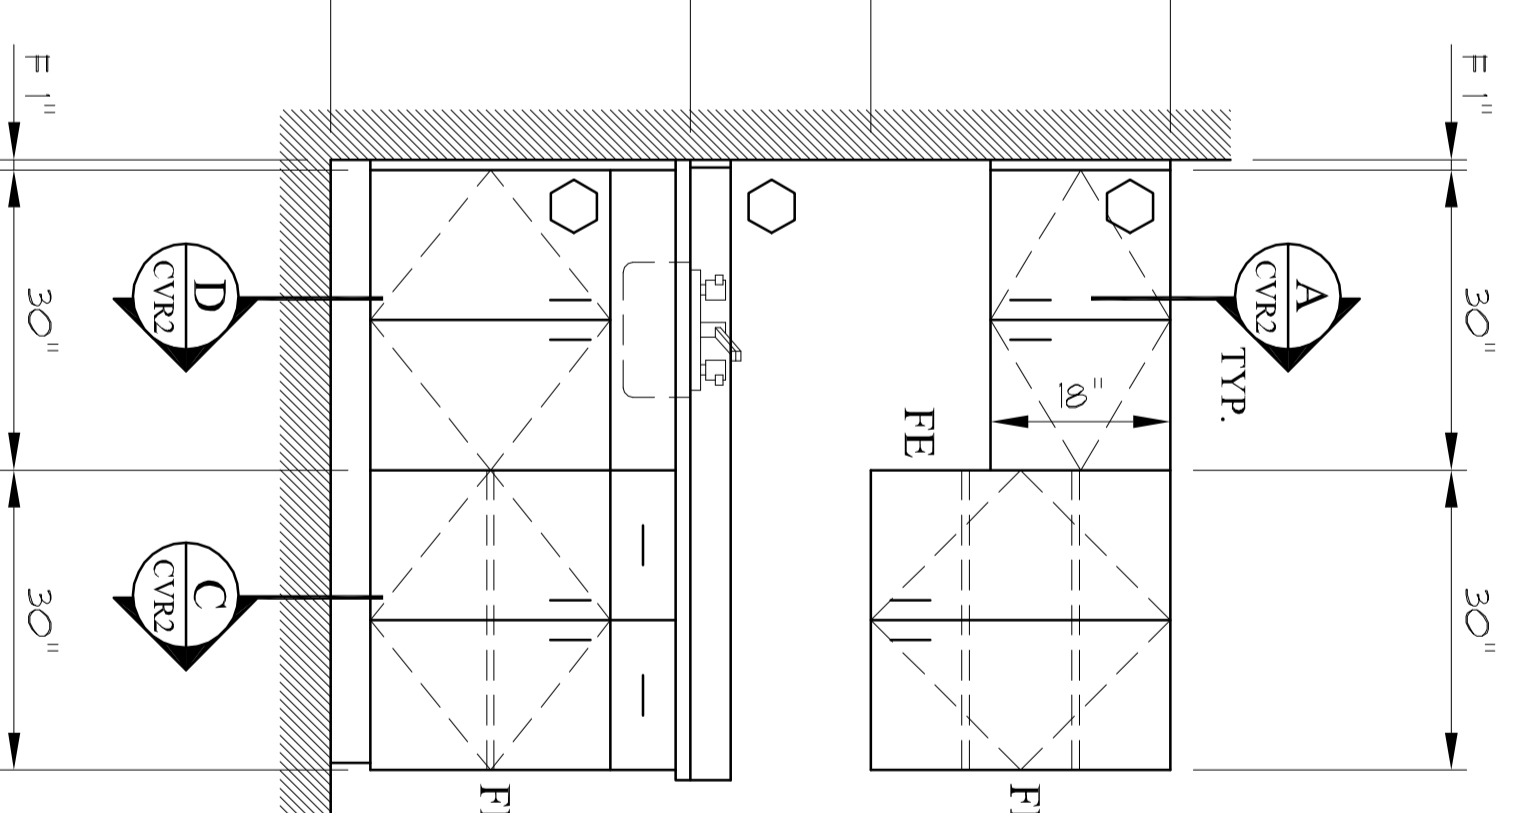

ELEVATION	CLASSROOMS
ROOM No.	#123 & 124 (OPP. HAND)
ARCH. REF.	1/A2.1 & 12/A2.3
SCALE: 1/2" = 1'-0"	REQD: 2 (1 AS SHOWN & 1 OPP. HAND)