



cad / drafting / architectural millwork

Paragon
E N T E R P R I S E S


- 6811 Silent Brook Lane
- Knoxville, Tennessee 37921
- P. (865) 212-4170
- F. (865) 212-4170
- E. service@pewebpages.com
- W. <http://pewebpages.com>

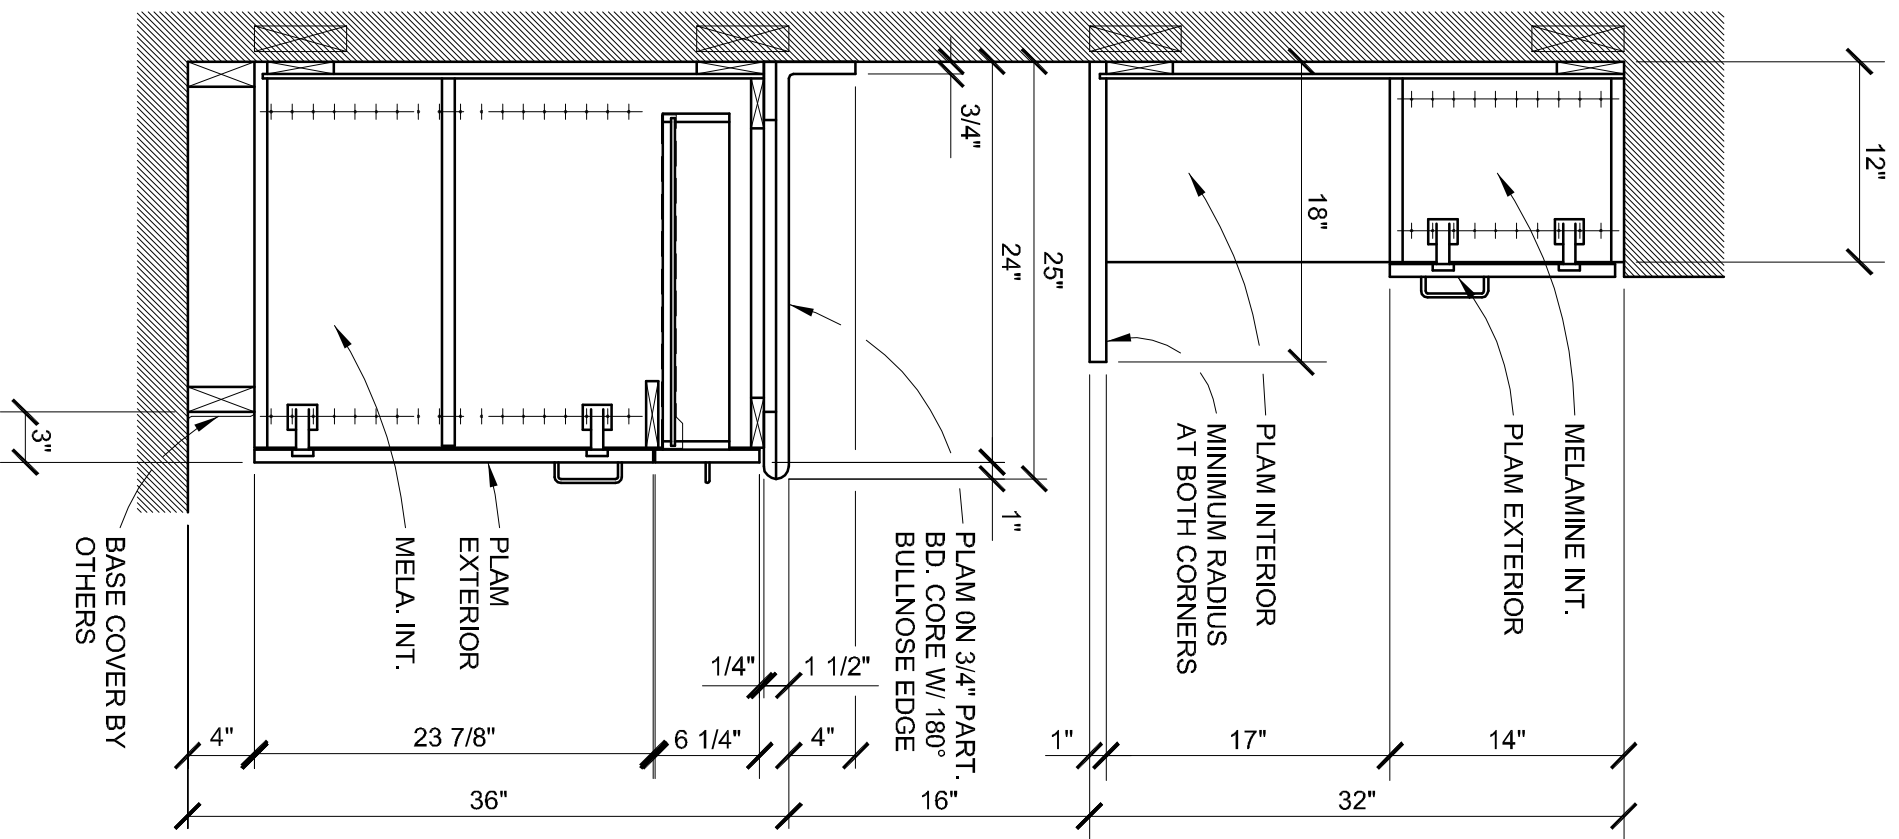

D SECTION THRU MICROWAVE & BASE CABTS.

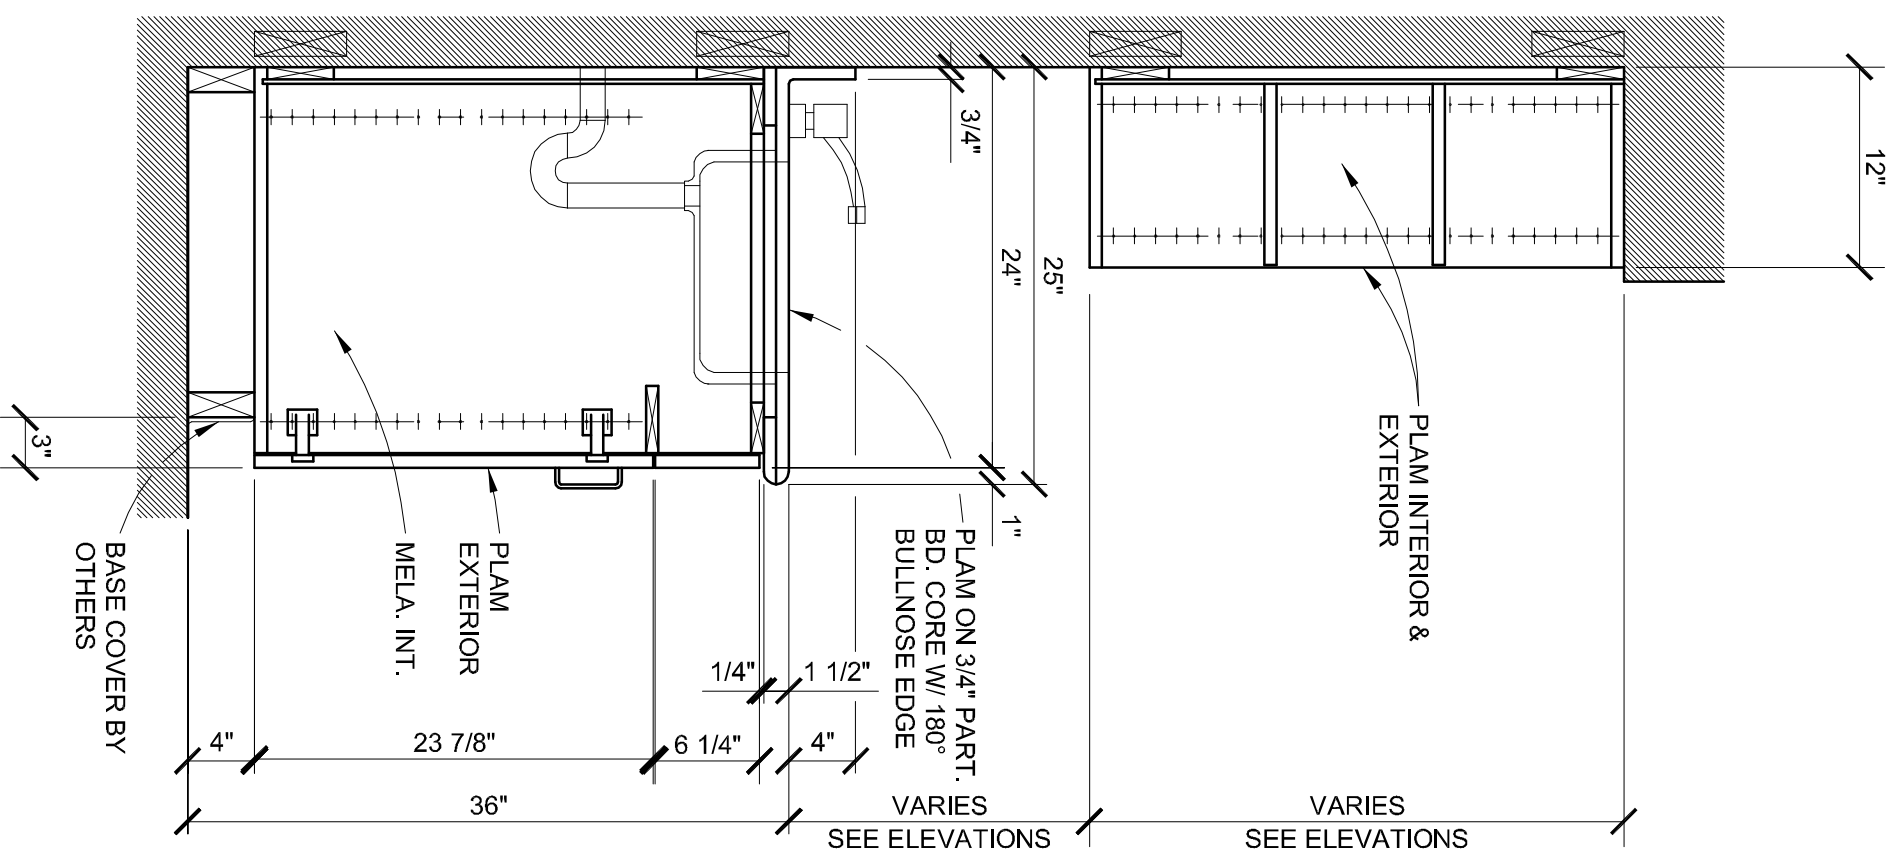

E SECTION THRU WALL & SINK BASE CABTS.

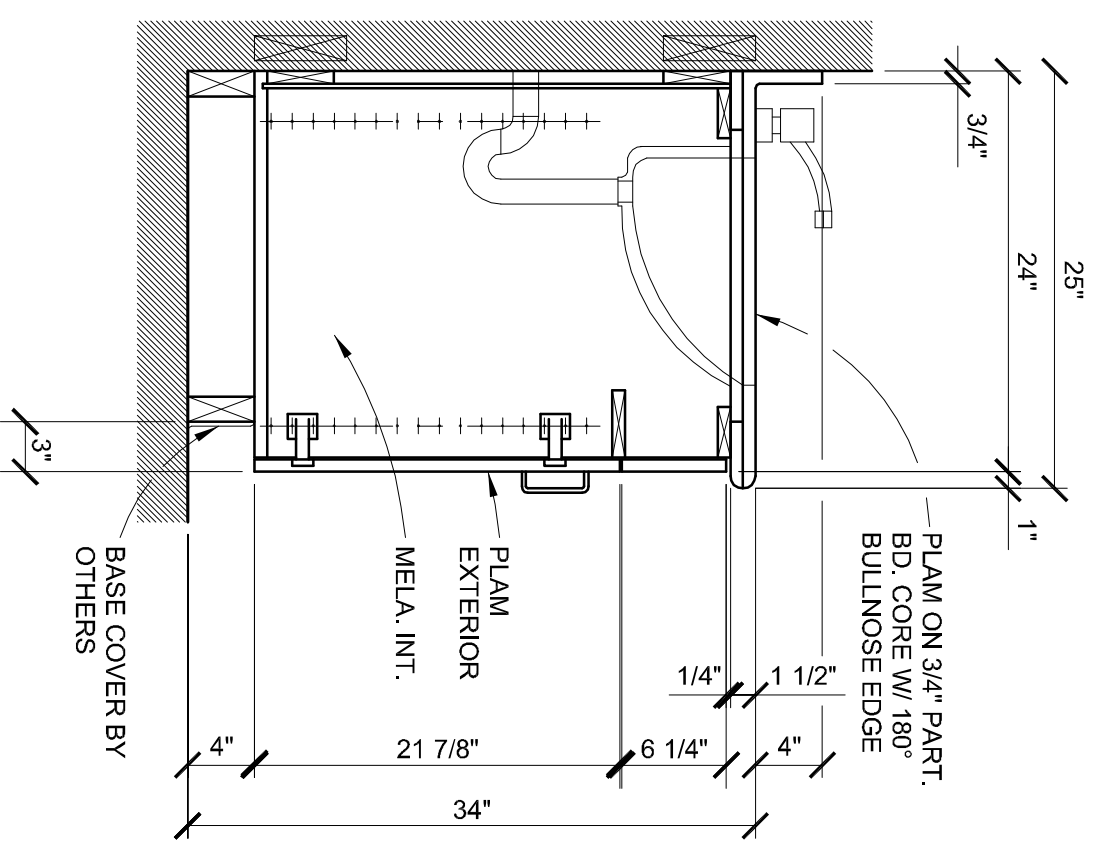

F SECTION THRU SINK BASE CABINET