




SECTION E  
SECTION THRU (3) DRAWER BASE CABINET  
SCALE: 1 1/2 = 1'-0"

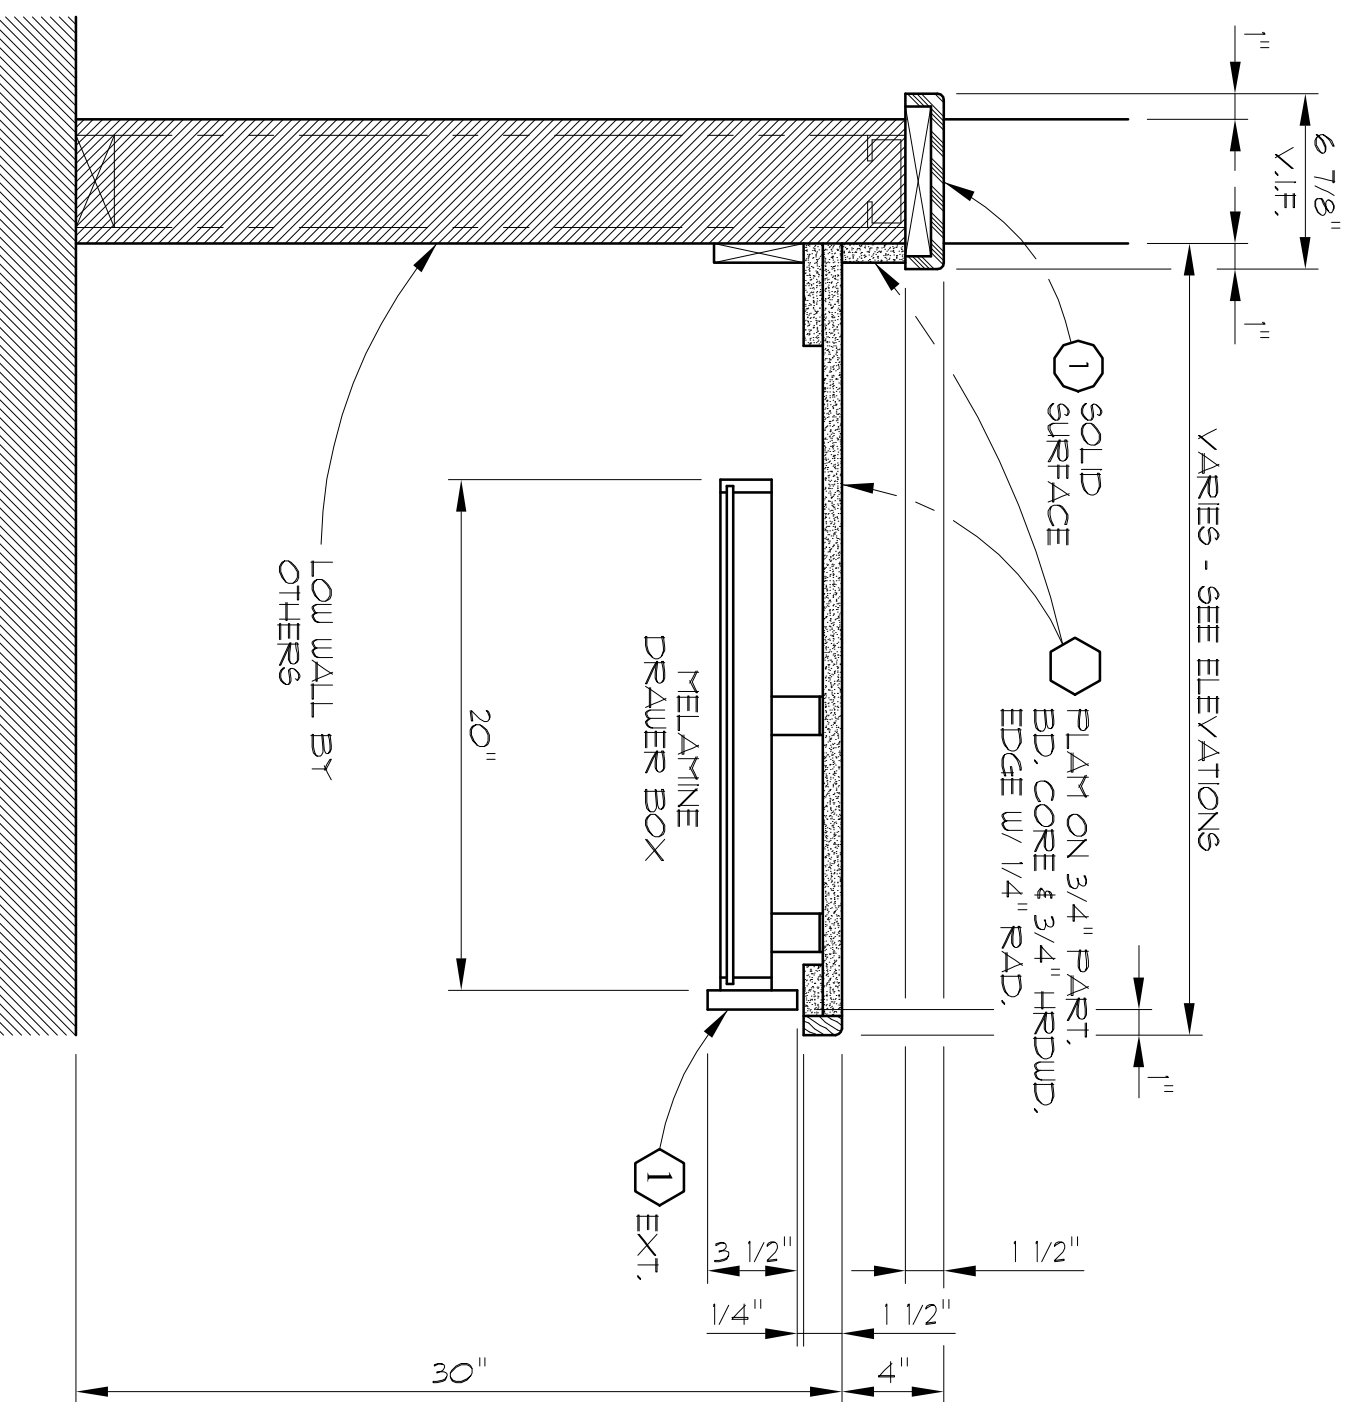


SECTION F  
SECTION THRU PENCIL DRAWER @ PASS-THRU  
SCALE: 1 1/2 = 1'-0"

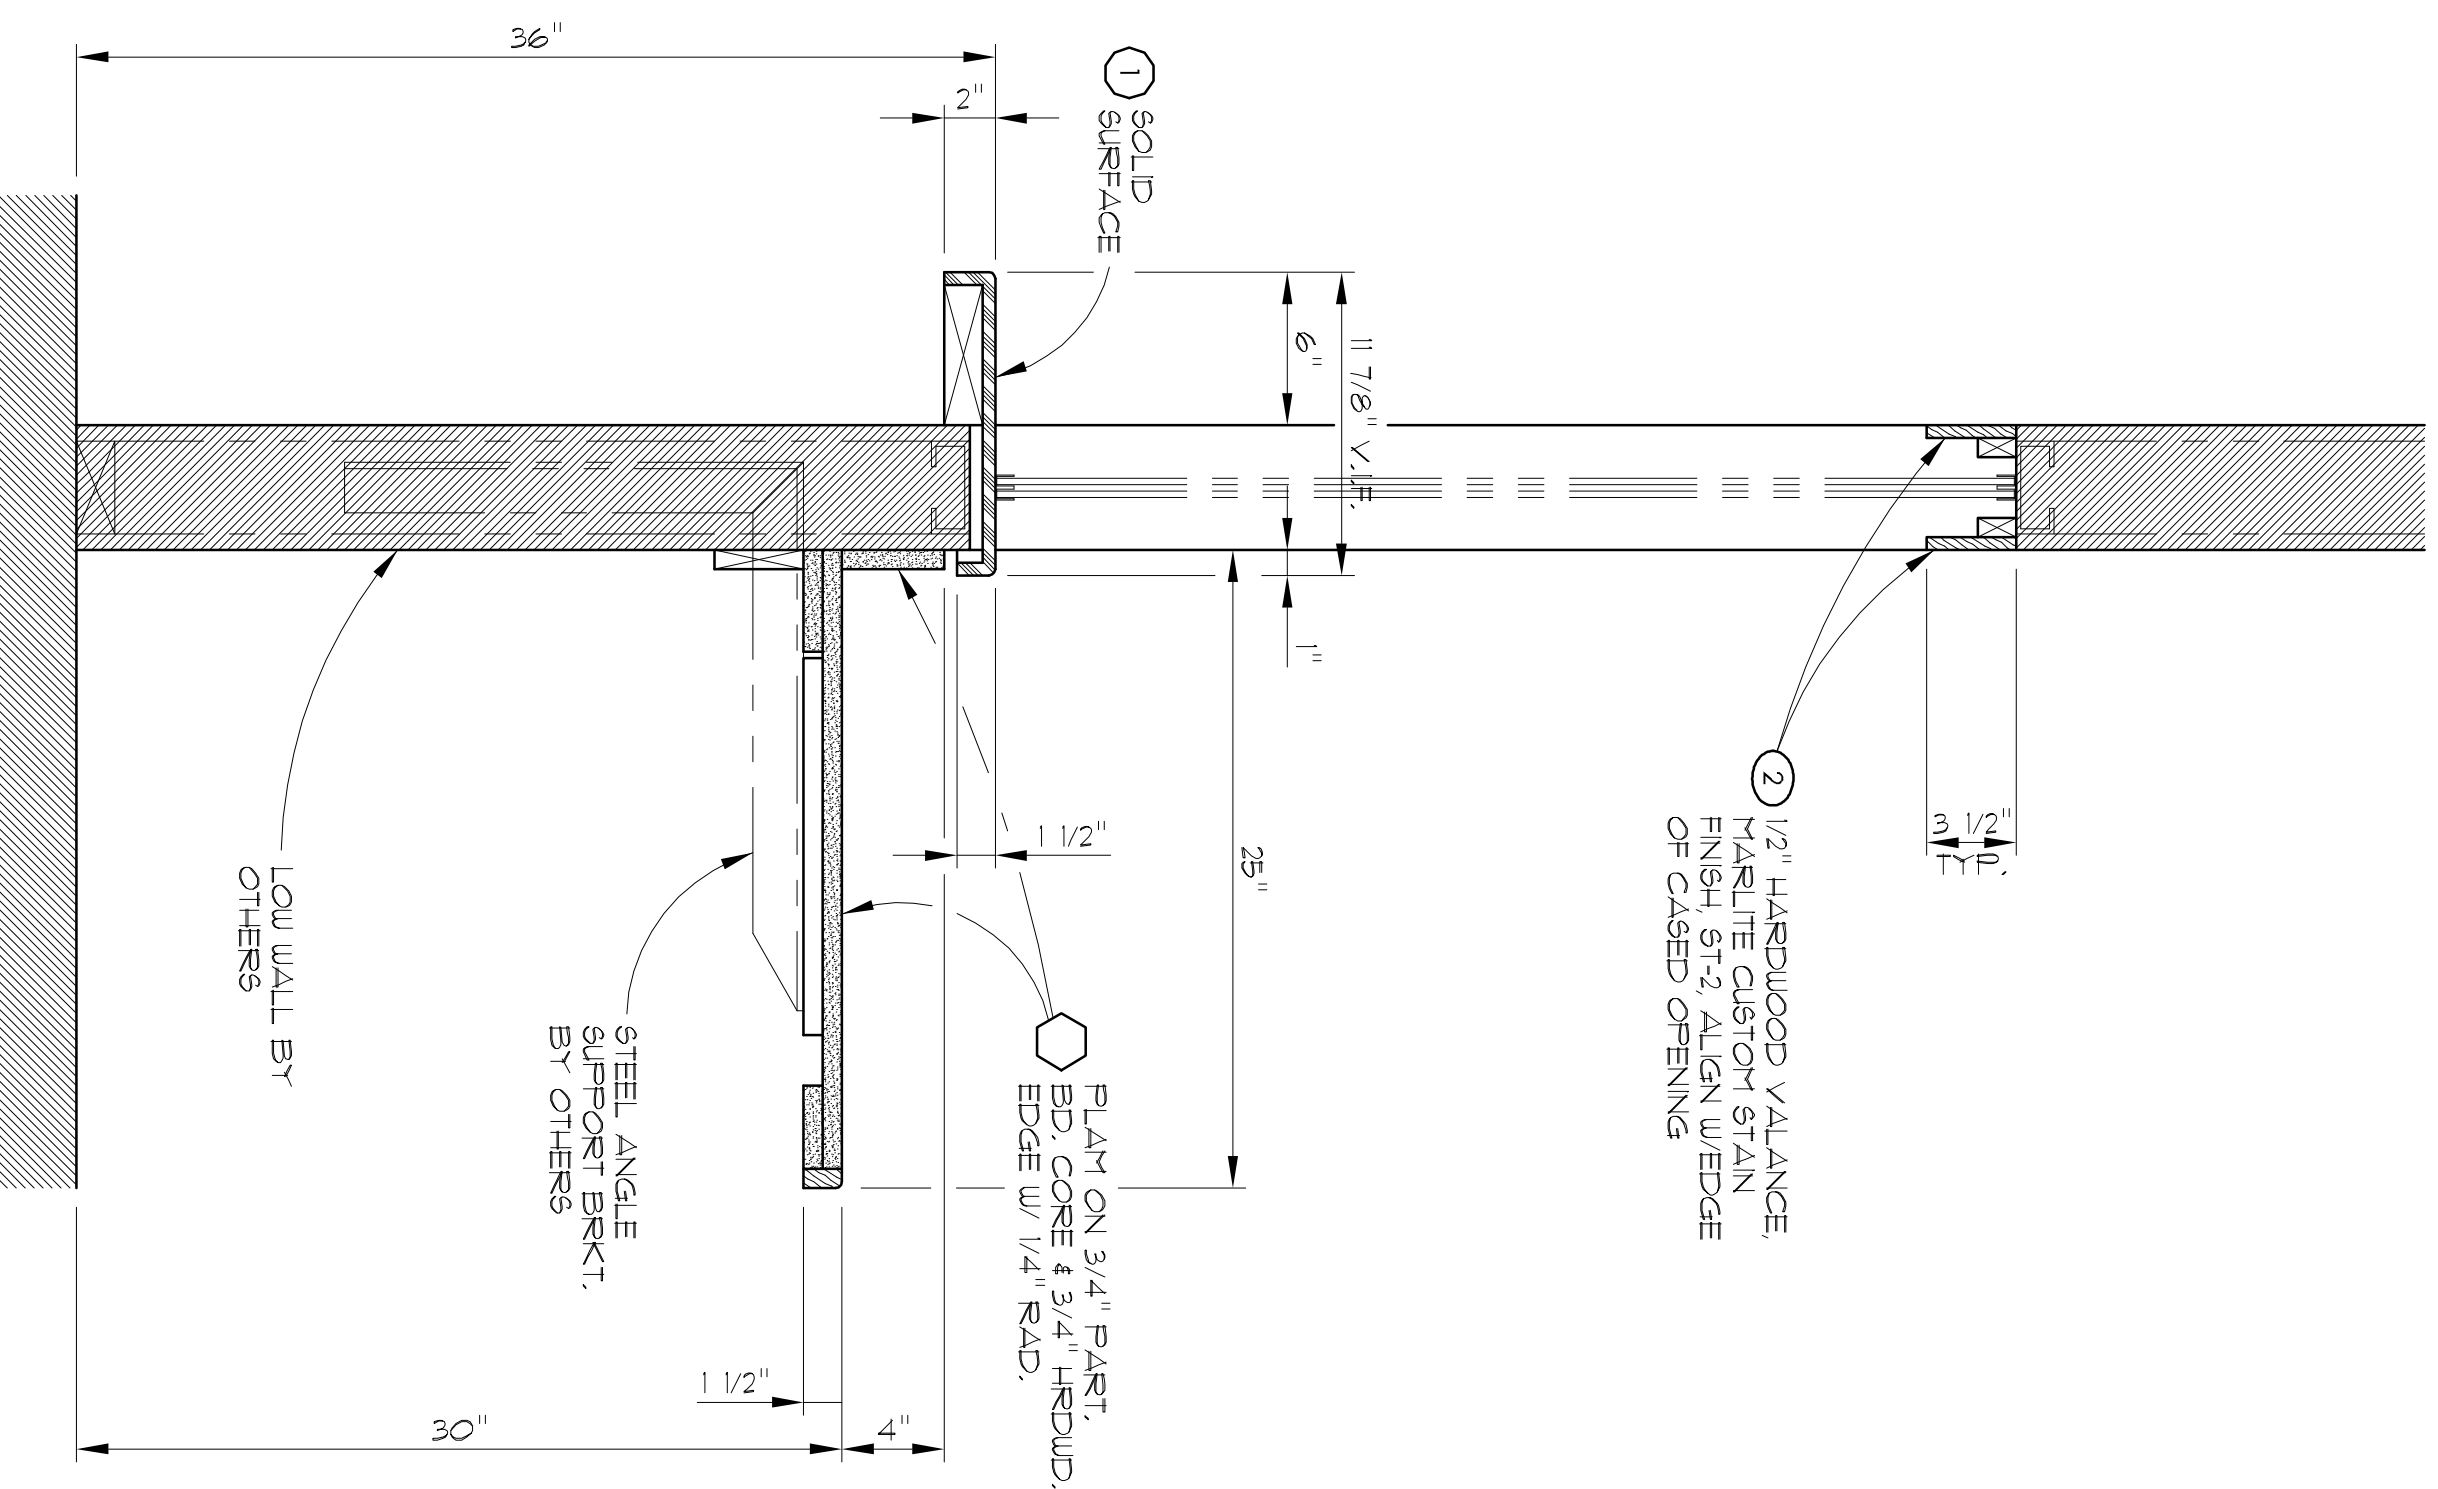

SECTION G  
SECTION THRU PASS-THRU WINDOW SILL  
SCALE: 1 1/2 = 1'-0"

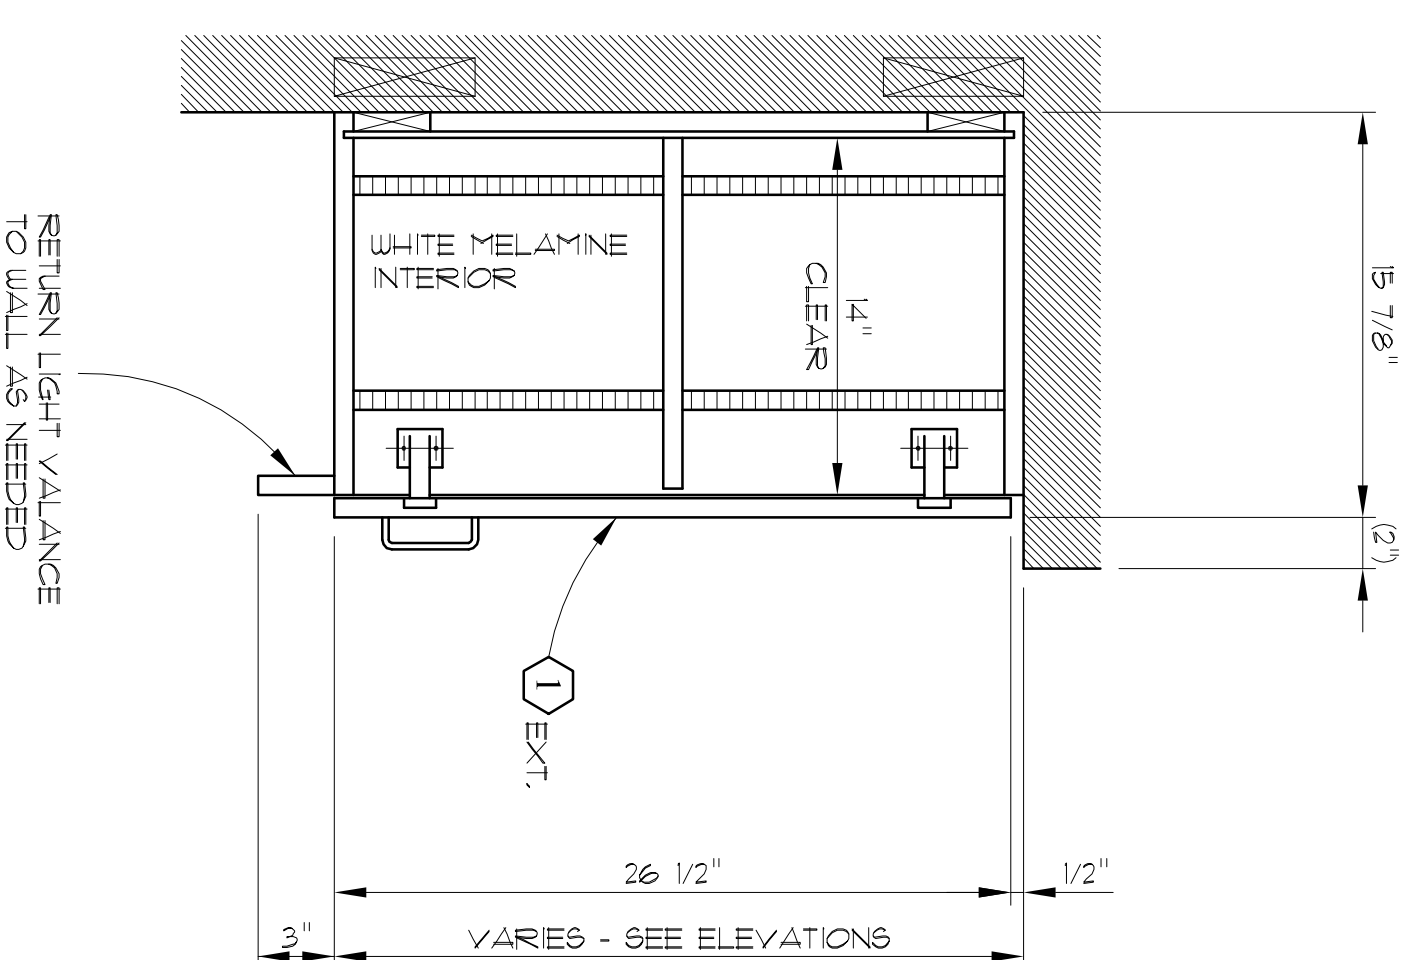

SECTION H  
SECTION THRU WALL CABINET  
SCALE: 1 1/2 = 1'-0"

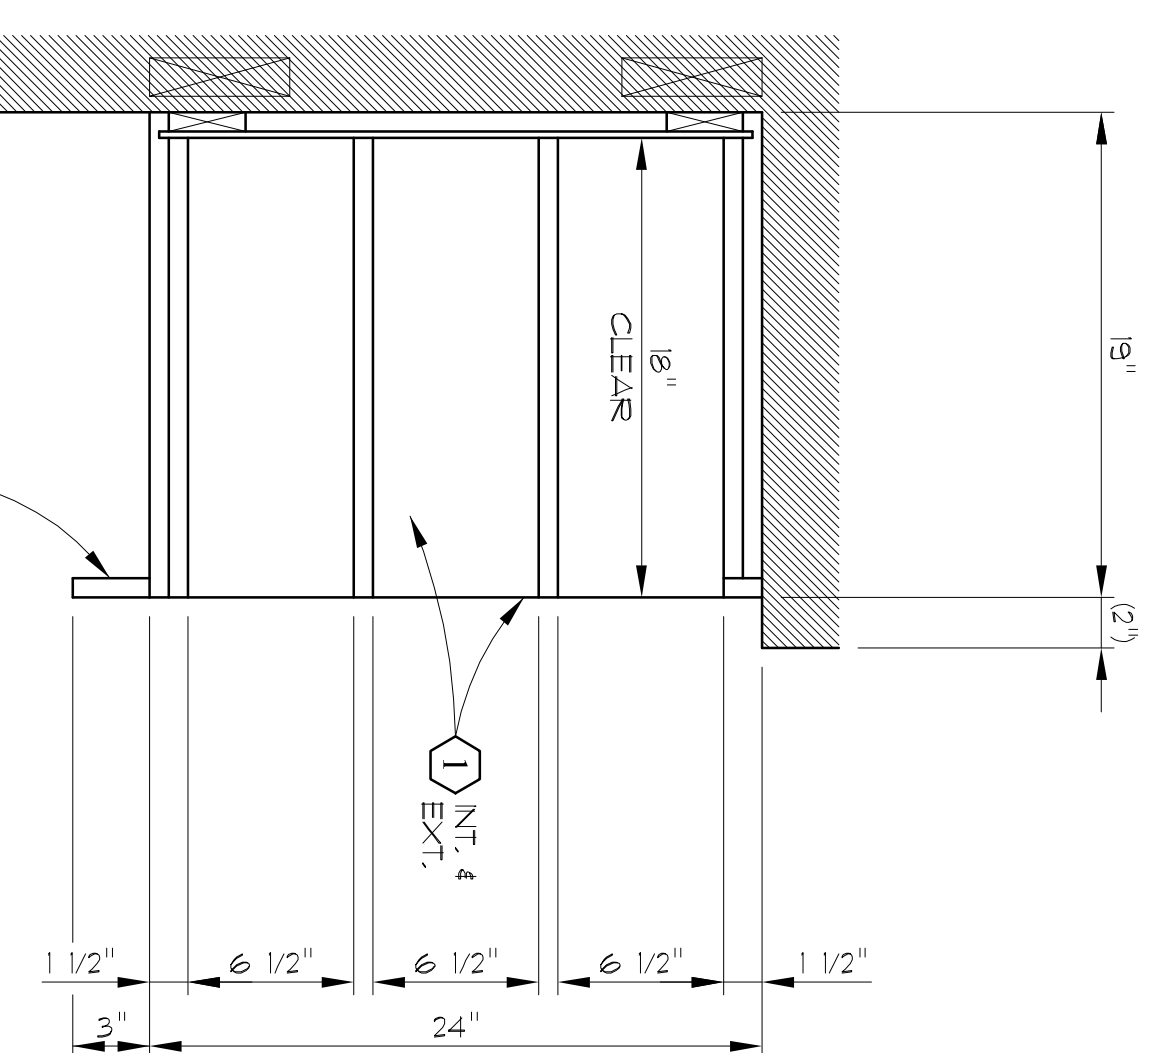

SECTION J  
SECTION THRU OPEN WALL CABINET  
SCALE: 1 1/2 = 1'-0"